


**PROPOSED
WALK-UP PAY
STATION**

PROPOSED:

- **ENTRY/EXIT GATE & TICKET DISPENSOR**
- **ENTRY GATE & TICKET DISPENSOR**
- **NEW STREET MEDIAN & PLANTER AREAS** (SEE TABLE 3-2, SHEET NO. 3)
- **EXIT GATES**

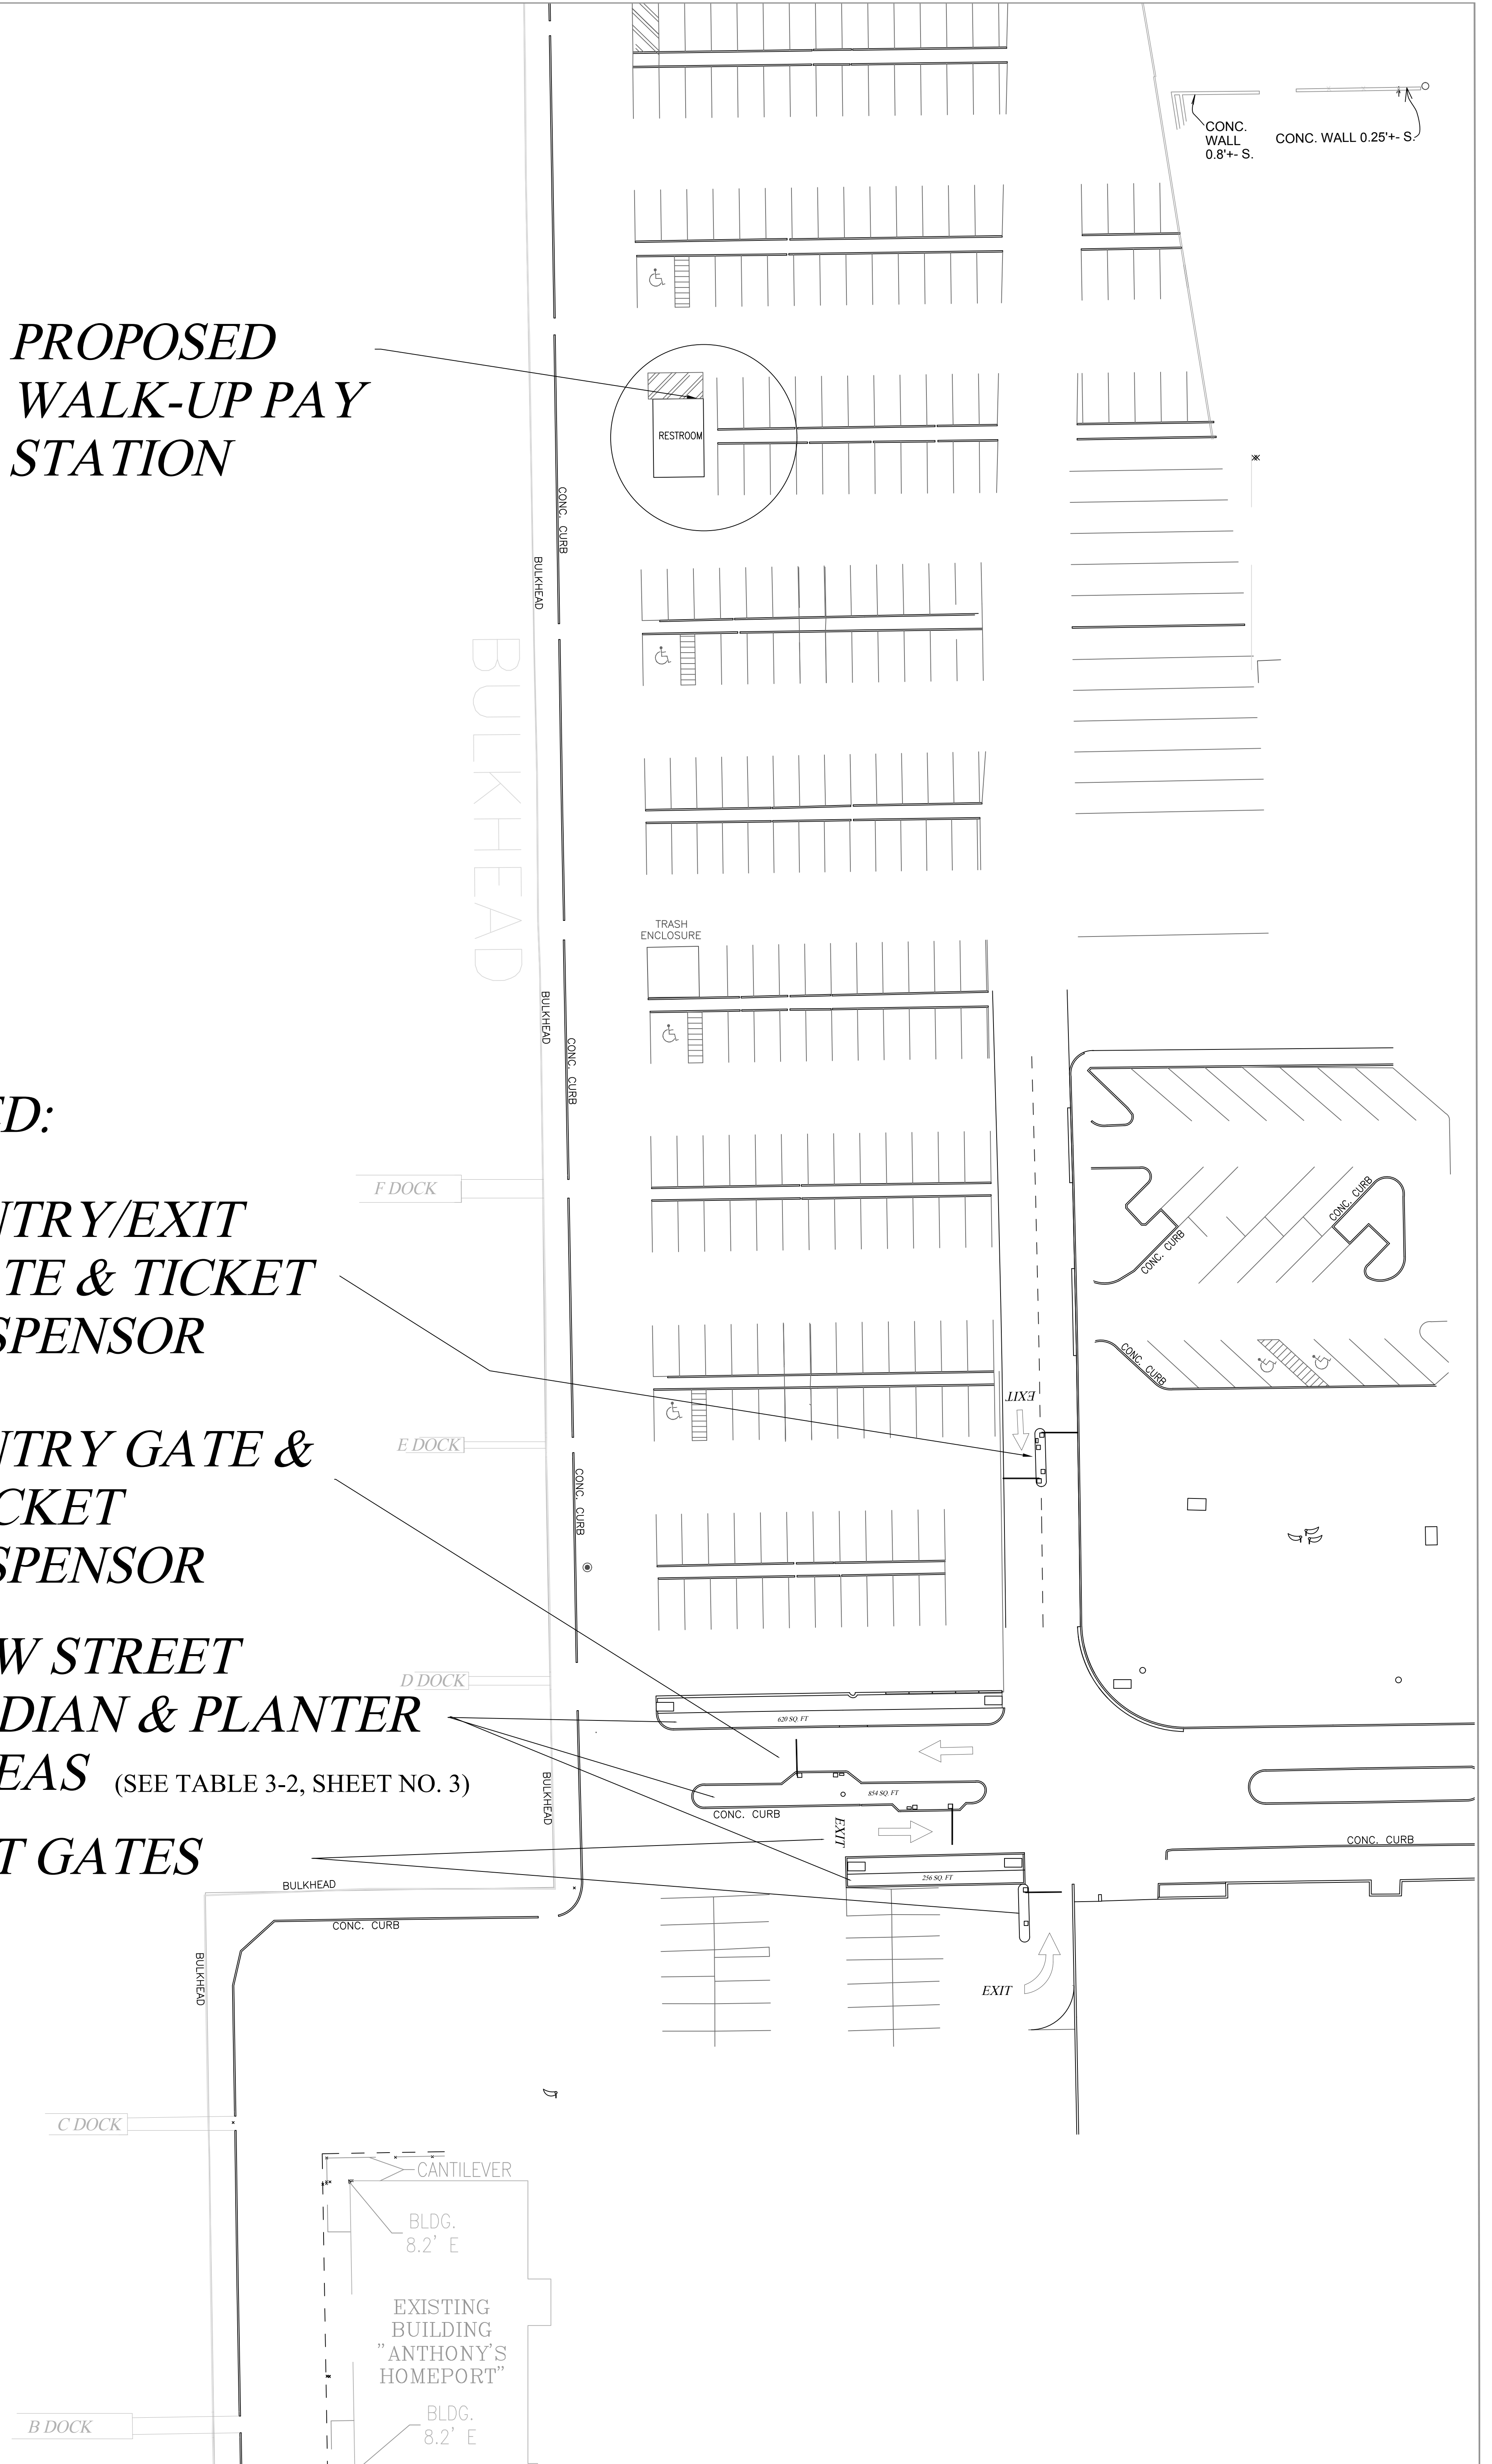

PURPOSE: INSTALLATION OF
PARKING EQUIPMENT
IN THE MARINA &
BEACH PARK

SHEET: 1 OF 6

PROPOSED: INSTALLATION OF PARKING
EQUIPMENT IN THE SOUTH
LOT OF THE MARINA

DATUM: 47224' 06.5"N 122219' 47.3"N
MLLW: 0.0'
MLLW: 11.4'

REFERENCE NO. N/A
APPLICANT: CITY OF DES MOINES MARINA

LOCATION ADDRESS(S)
DES MOINES MARINA
22307 DOCK AVE SOUTH
DES MOINES, WA 98198

DES MOINES BEACH PARK
22030 CLIFF AVE. SOUTH
DES MOINES, WA 98198

IN: PUGET SOUND
SEC 17 & 8 T. 22N R. 03E
COUNTY: KING
STATE: WA
DATE: JULY 6, 2016

ADJACENT PROPERTY OWNERS: SEE ATTACHED LIST